




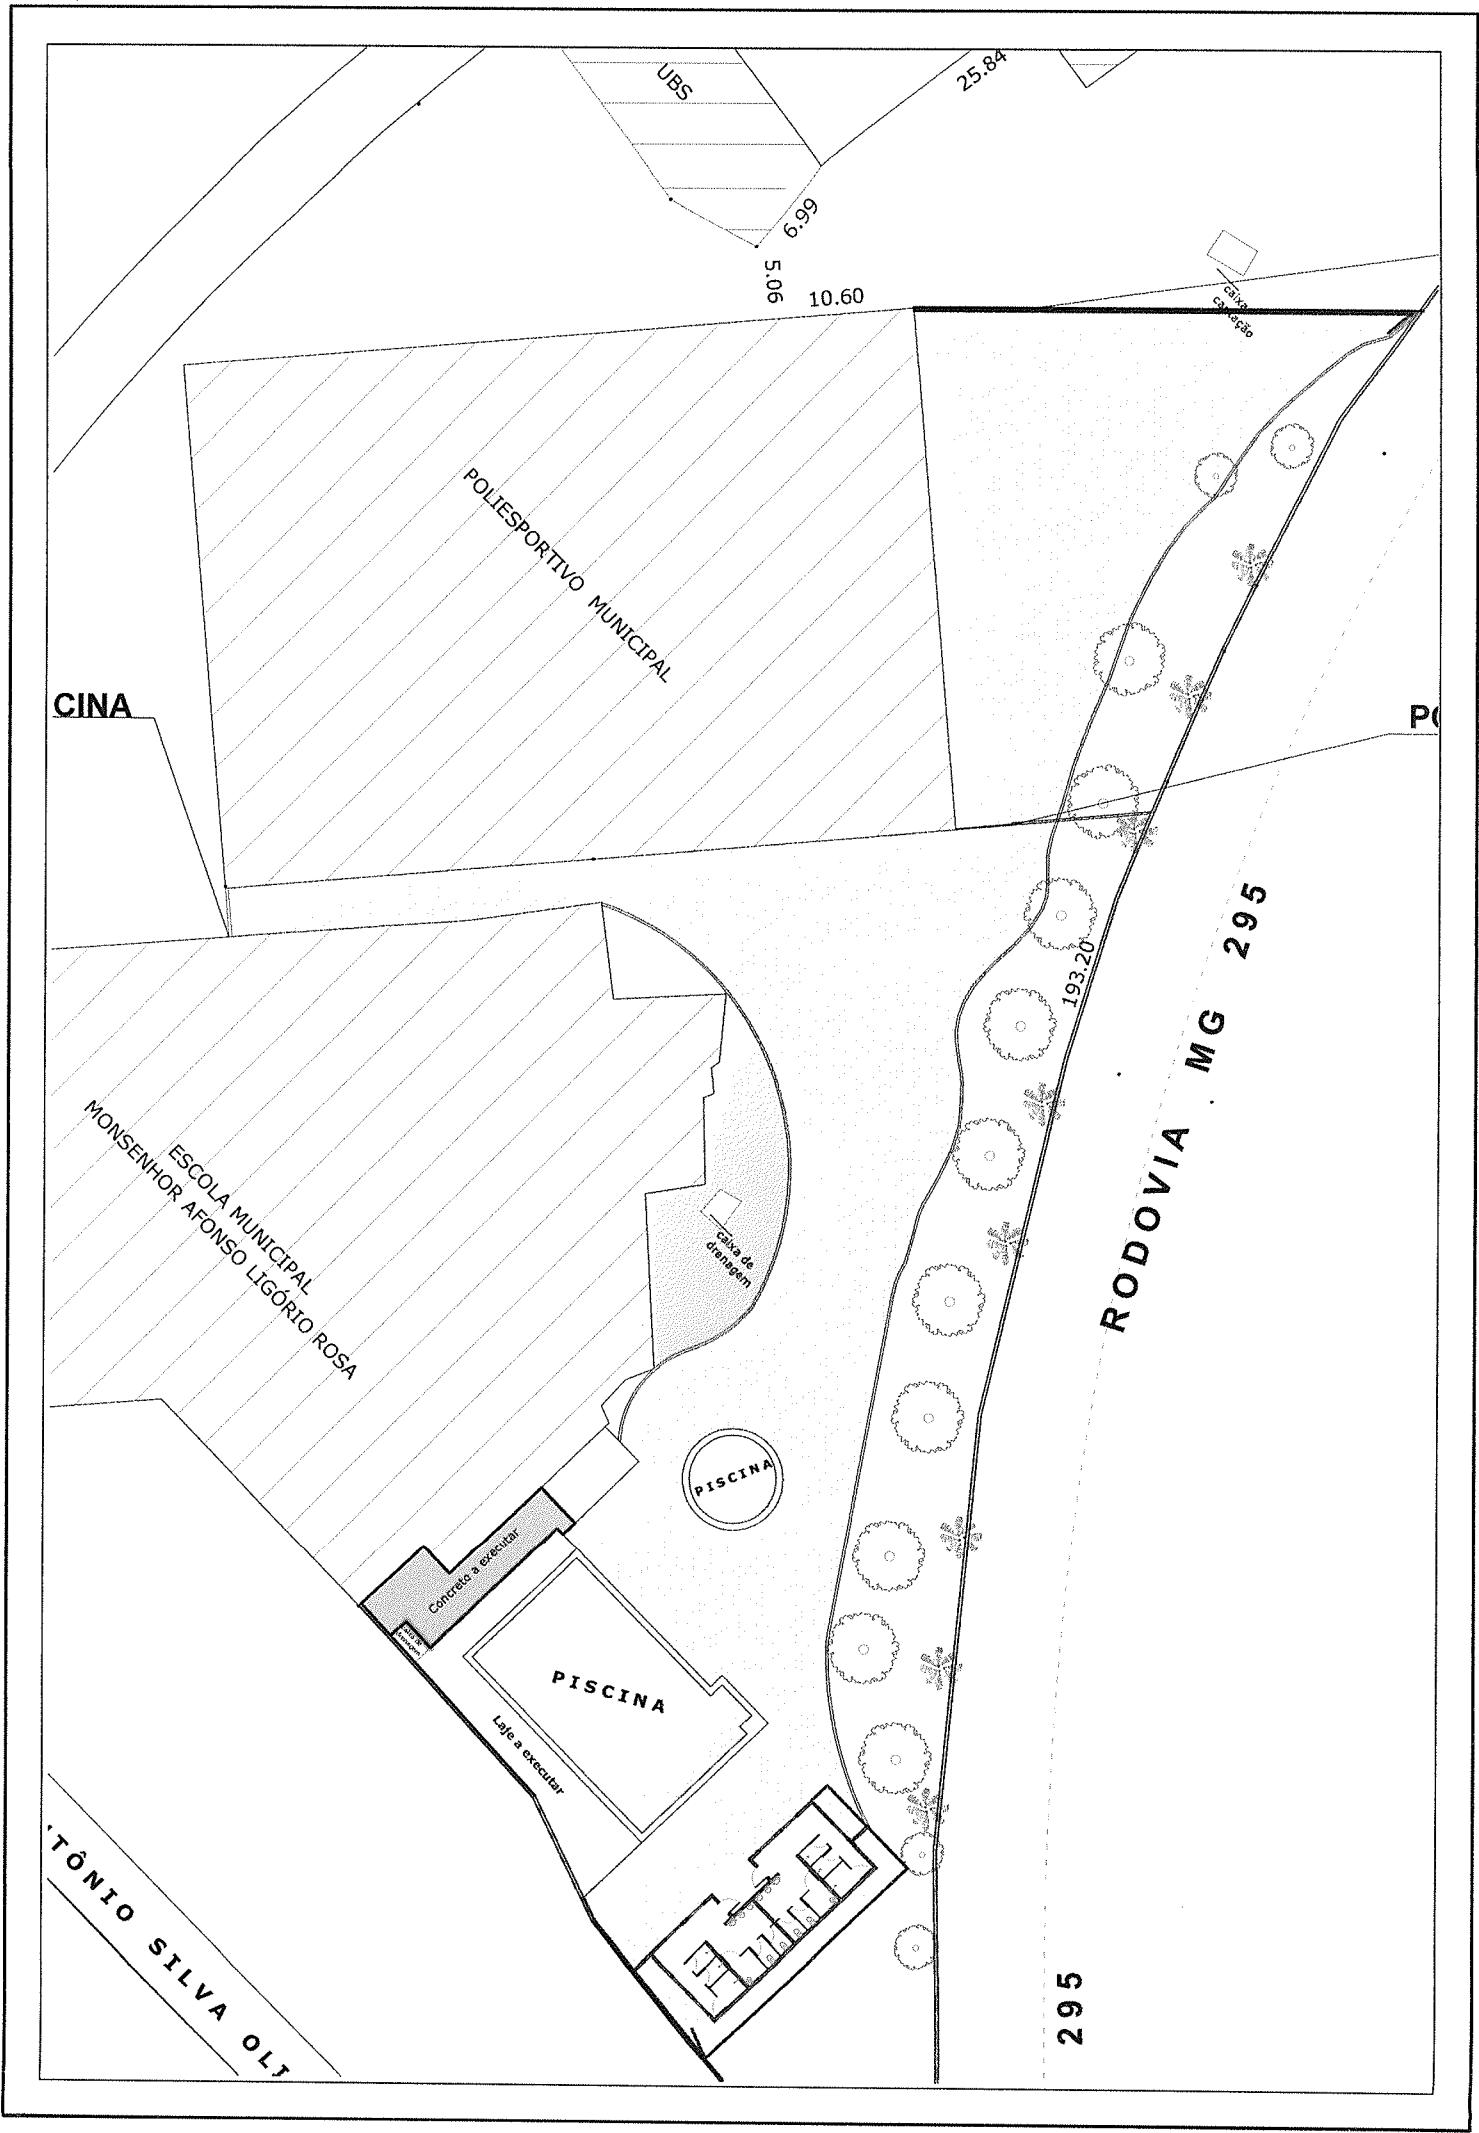


# PLANTA BAIXA

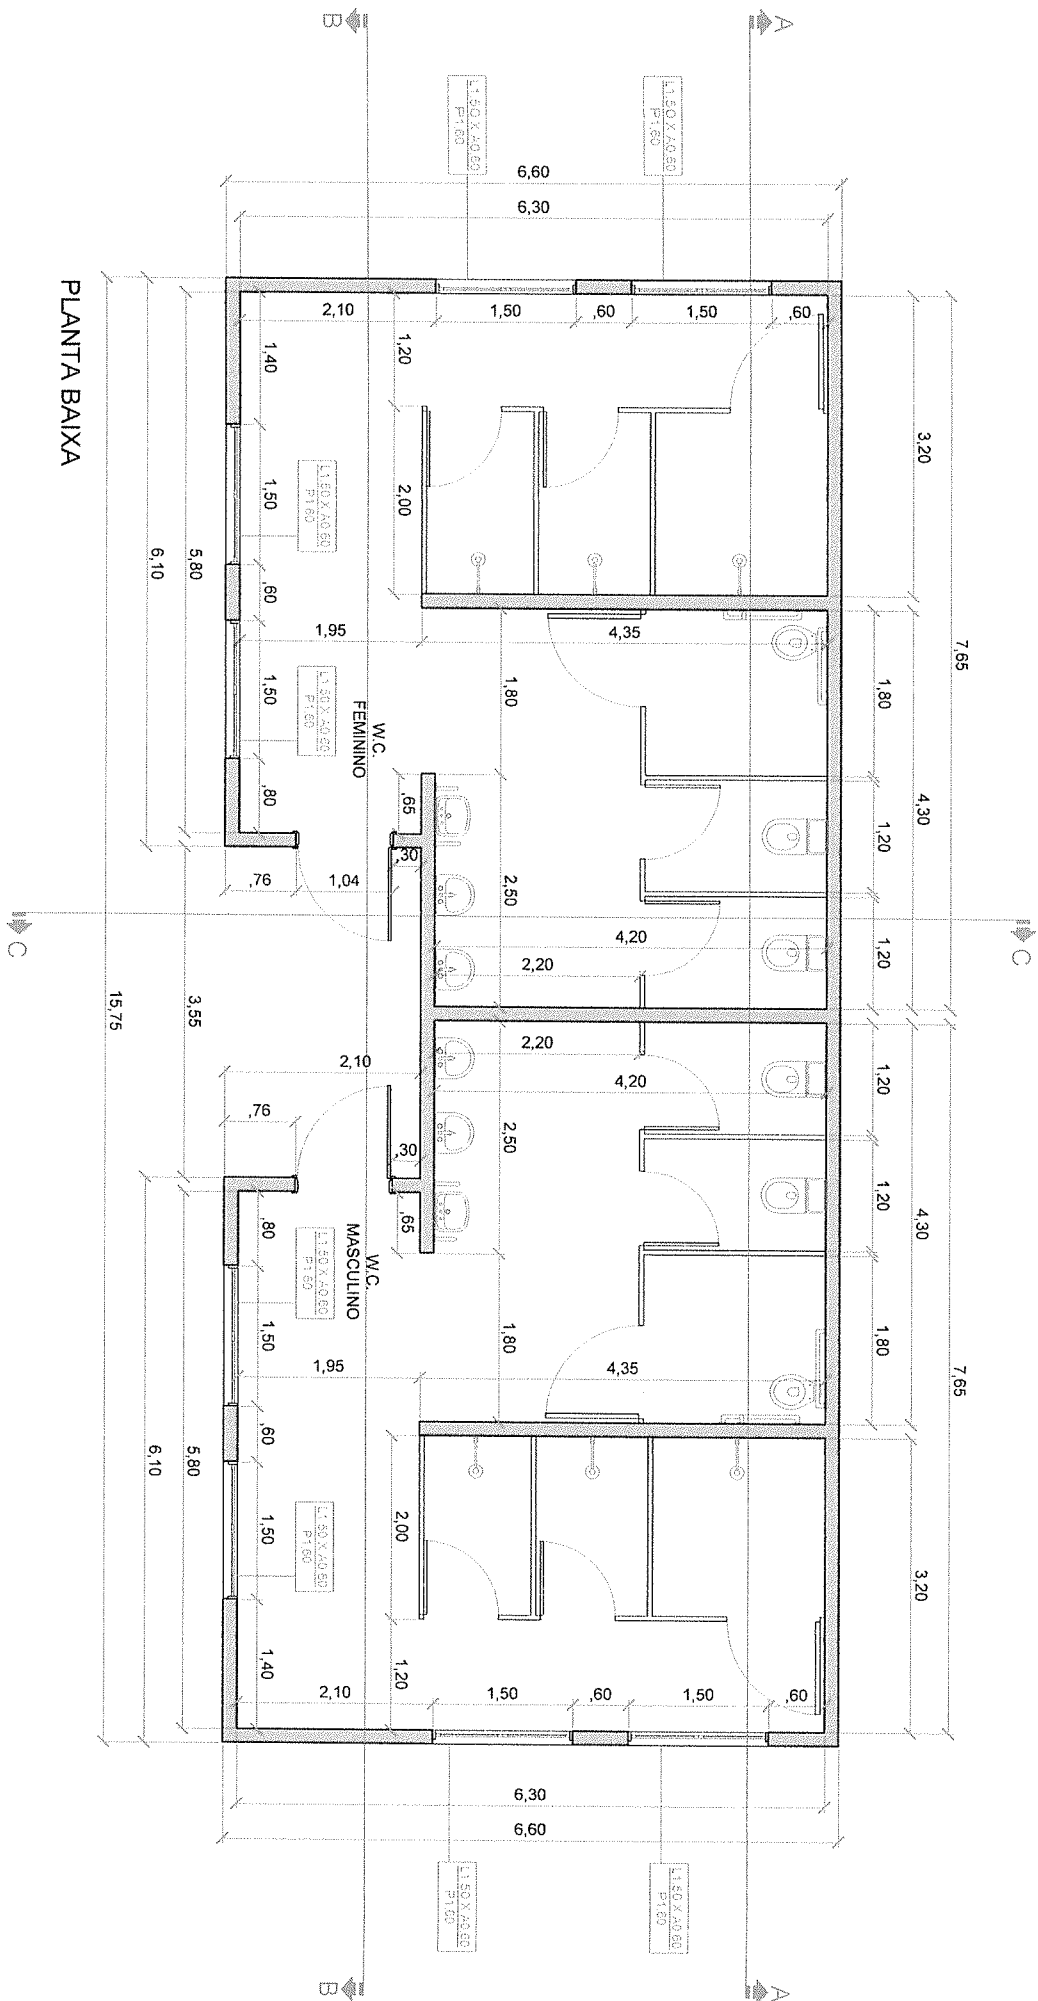

CORTE BB

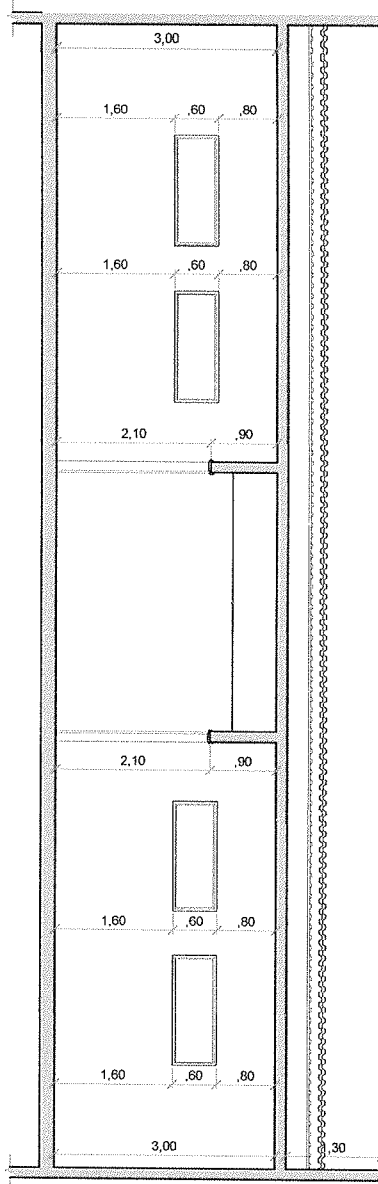

CORTE AA

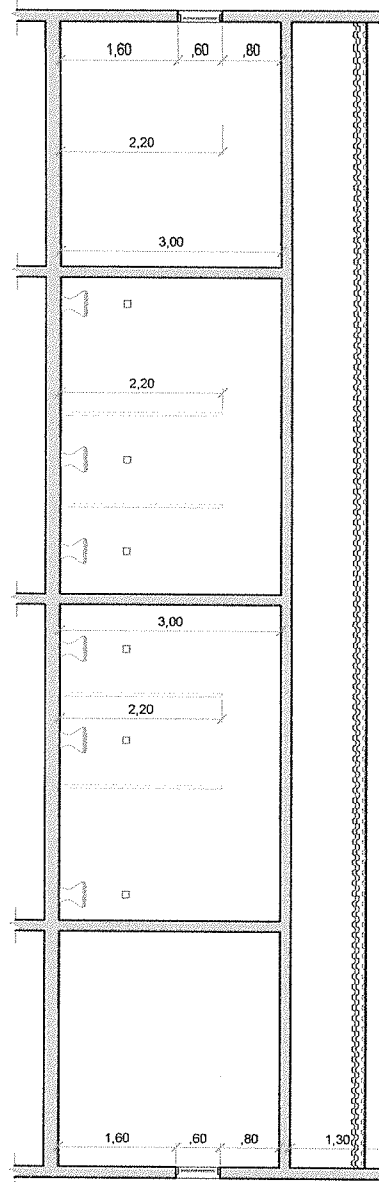

CORTE CC

